



Notes

- 1. Do not scale to ascertain dimensions
- 2. All dimensions to be checked and verified on site prior to commencement of work
- 3. This drawing to be read in conjunction with the specification and other drawings
- 4. Copyright for all drawings in whole or in part shall remain with Sarnafil Ltd in accordance with The Copyright Act.

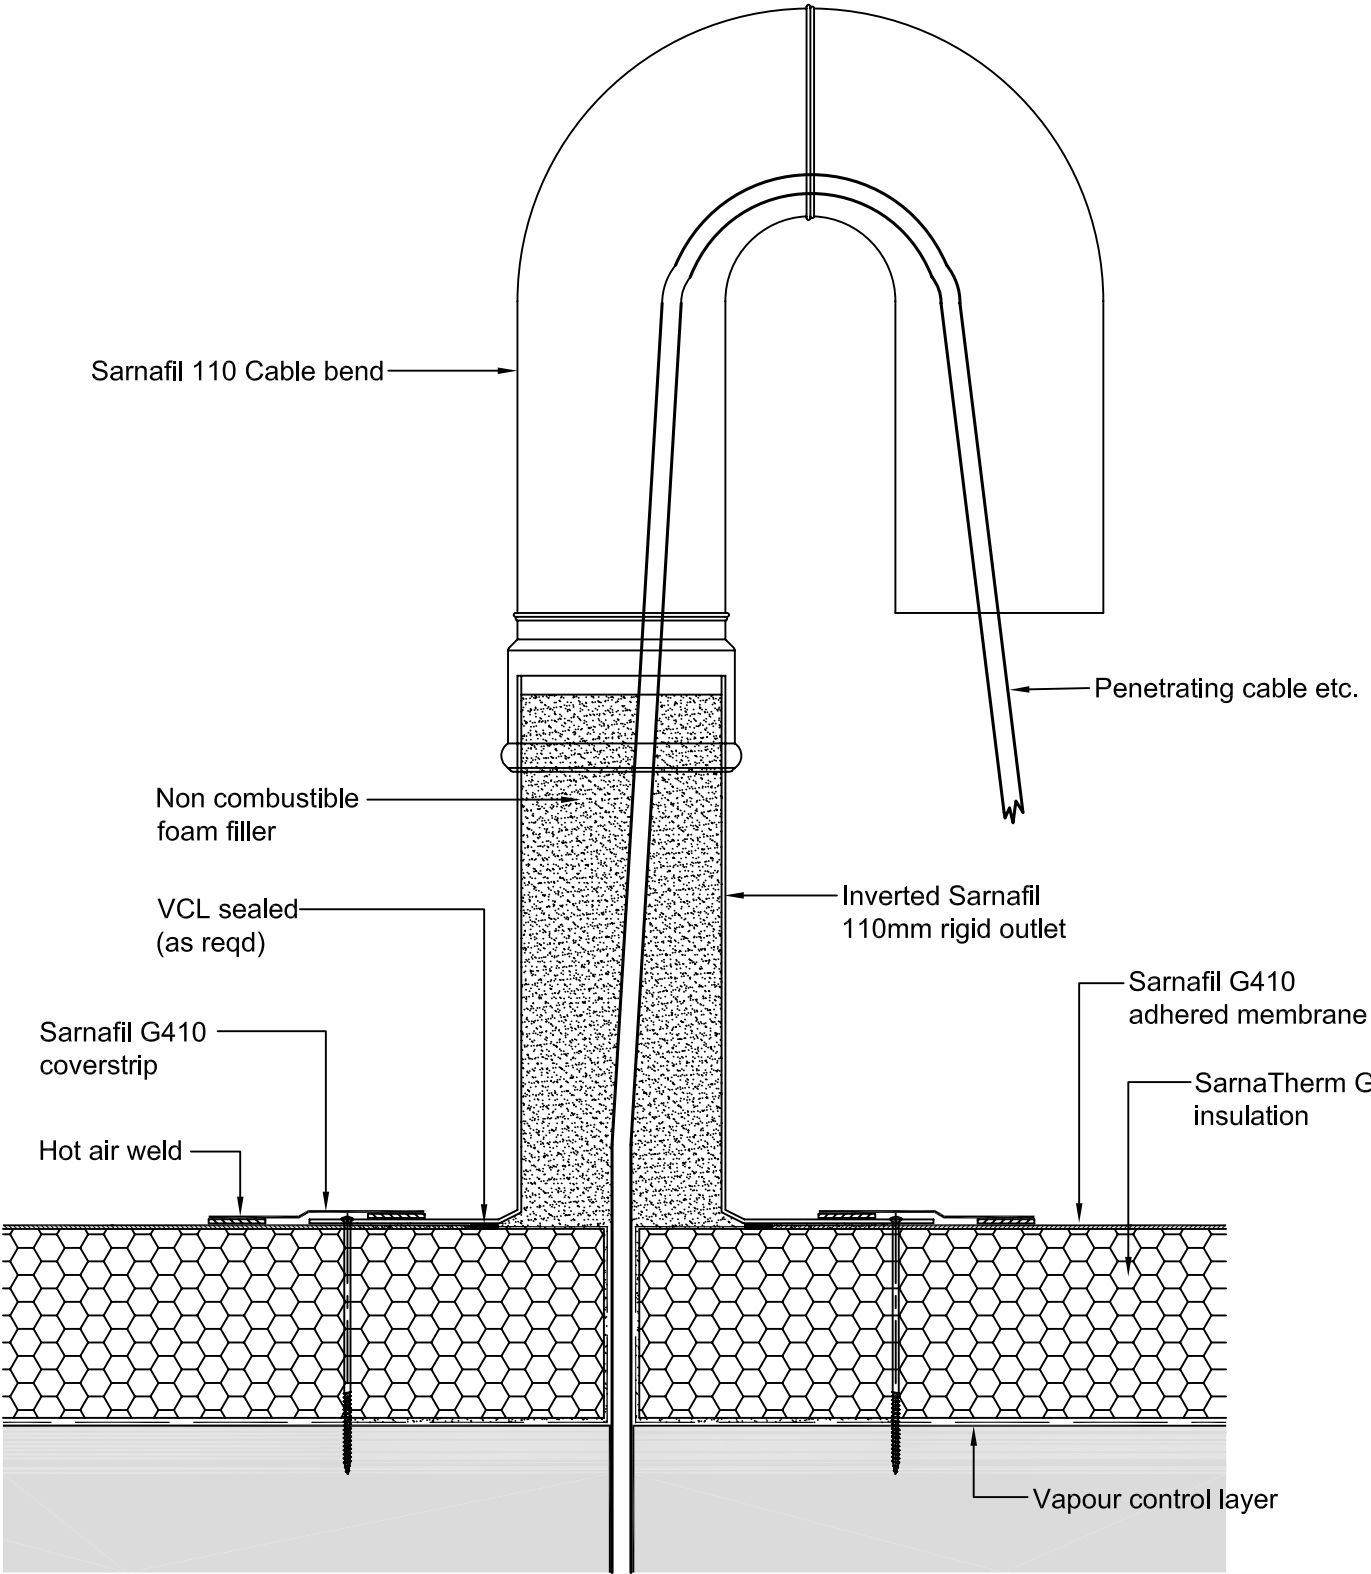

Designed by HT	Checked by	Approved by - date	Drawing No.	Date March 08	Scale NTS
		Drawing Title <b>110 SARNAFIL CABLE BEND</b>			
		Project No.			Edition Sheet